


C.DOOR
Composite Door

Drawing Name: **COMBINATION** Aluminum Jamb 122 mm
 Audit / Date / # Map: 7th Audit / 2-09-06 / #20906
 Scale: Original DWG 1/4 / PDF: Fit to Page
 Design & Drawing: M. Mohammadi
 Confirm: M. Mohammadi

Wall Thickness: 100 - 160 mm
 (Max: 252 mm with Complementary Profile 102 mm)
 Architrave Type: MODERN 75 x 75 mm
 $13+25+5+2+2+4+25+13= 89$ mm
 Hinge Type: minimal Flat, 3D Hinge.

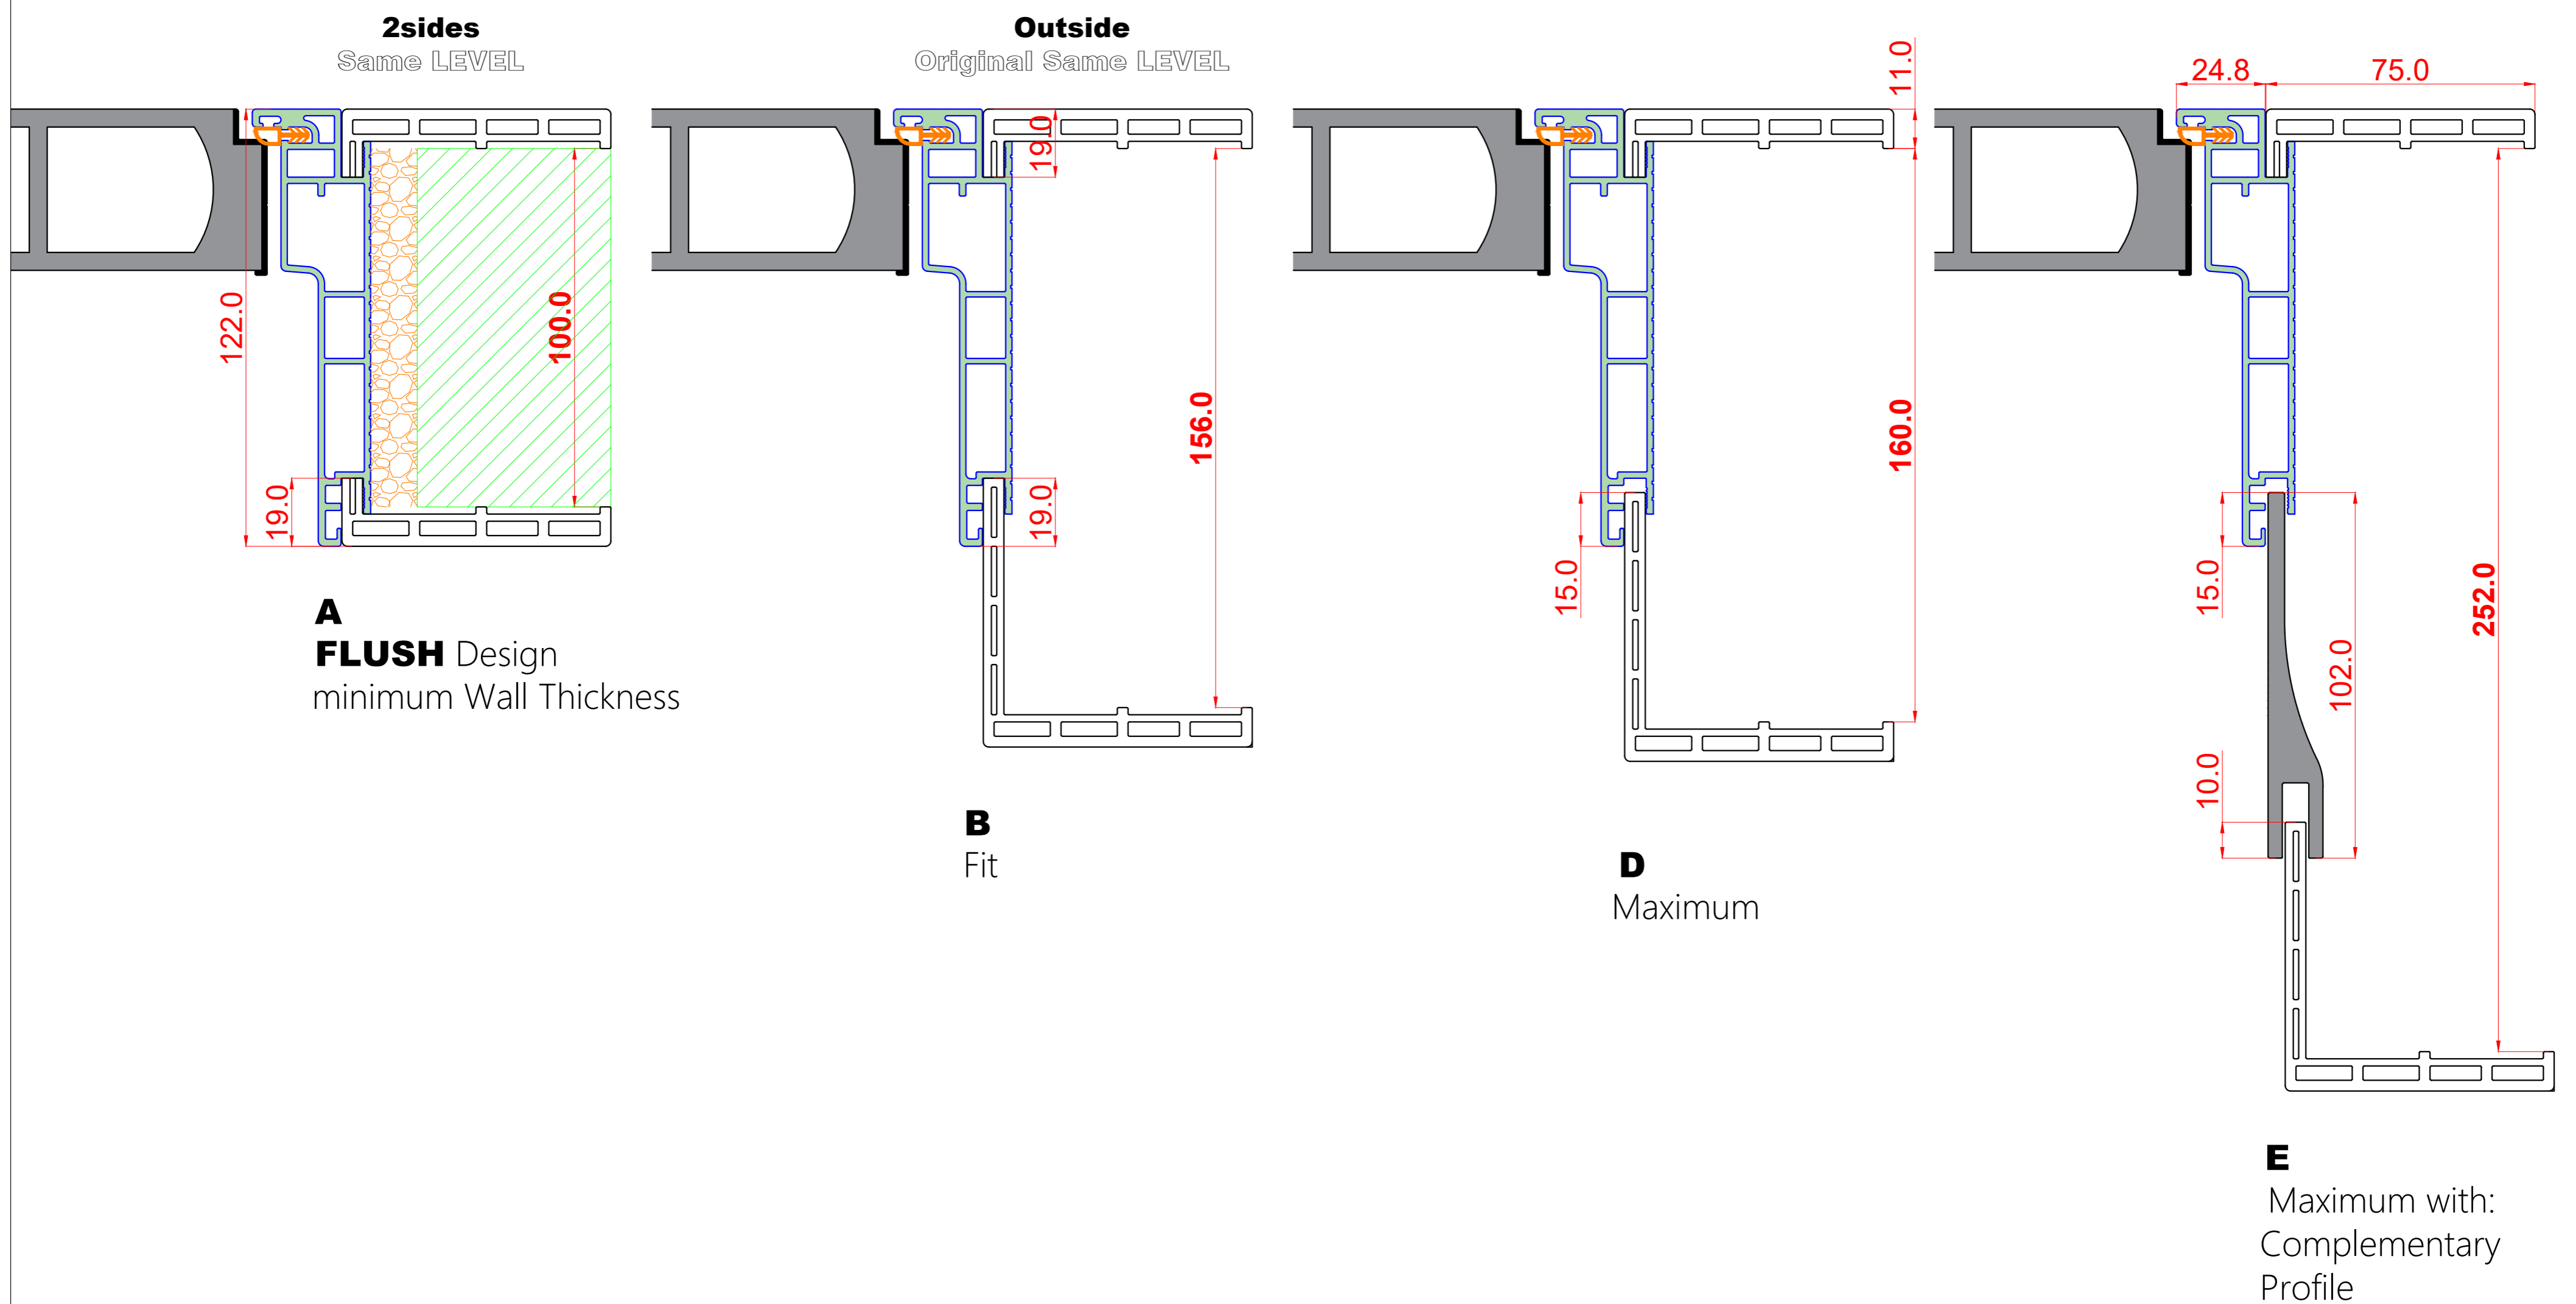

C.DOOR
Composite Door

Drawing Name: **COMBINATION** Alu. Jamb 122 mm- Wall Thickness Range
 Audit / Date / # Map: 7th Audit / 2-09-06 / #20906
 Scale: Original DWG 1/4 / PDF: Fit to Page
 Design & Drawing: M. Mohammadi
 Confirm: M. Mohammadi

Technical Details:
 Outside Original Same level
 Architrave Type: MODERN 75 x 75 mm
 Polyurethane Foam Gap: 13 mm
 Wall Jamb Depth: 54 mm