


C.DOOR
Composite Door

Drawing Name: WPC FLUSH Door & MODERN 120 Doorframe Section Audit / Date / # Map: 2nd Audit / 1-08-29 / #10829 Scale: Original DWG $\frac{1}{4}$ / PDF: Fit to Page Design & Drawing: M. Mohammadi Confirm: M. Mohammadi	Technical Details: Wall Thickness Coverage: 98 - 225 mm (Max: 320 mm with Complementary Profile 102 mm) Architrave Type: MODERN 75 x 75 mm Opening Width - 85 mm = Door Width / Opening Height - 60 mm = Door Height
---	--

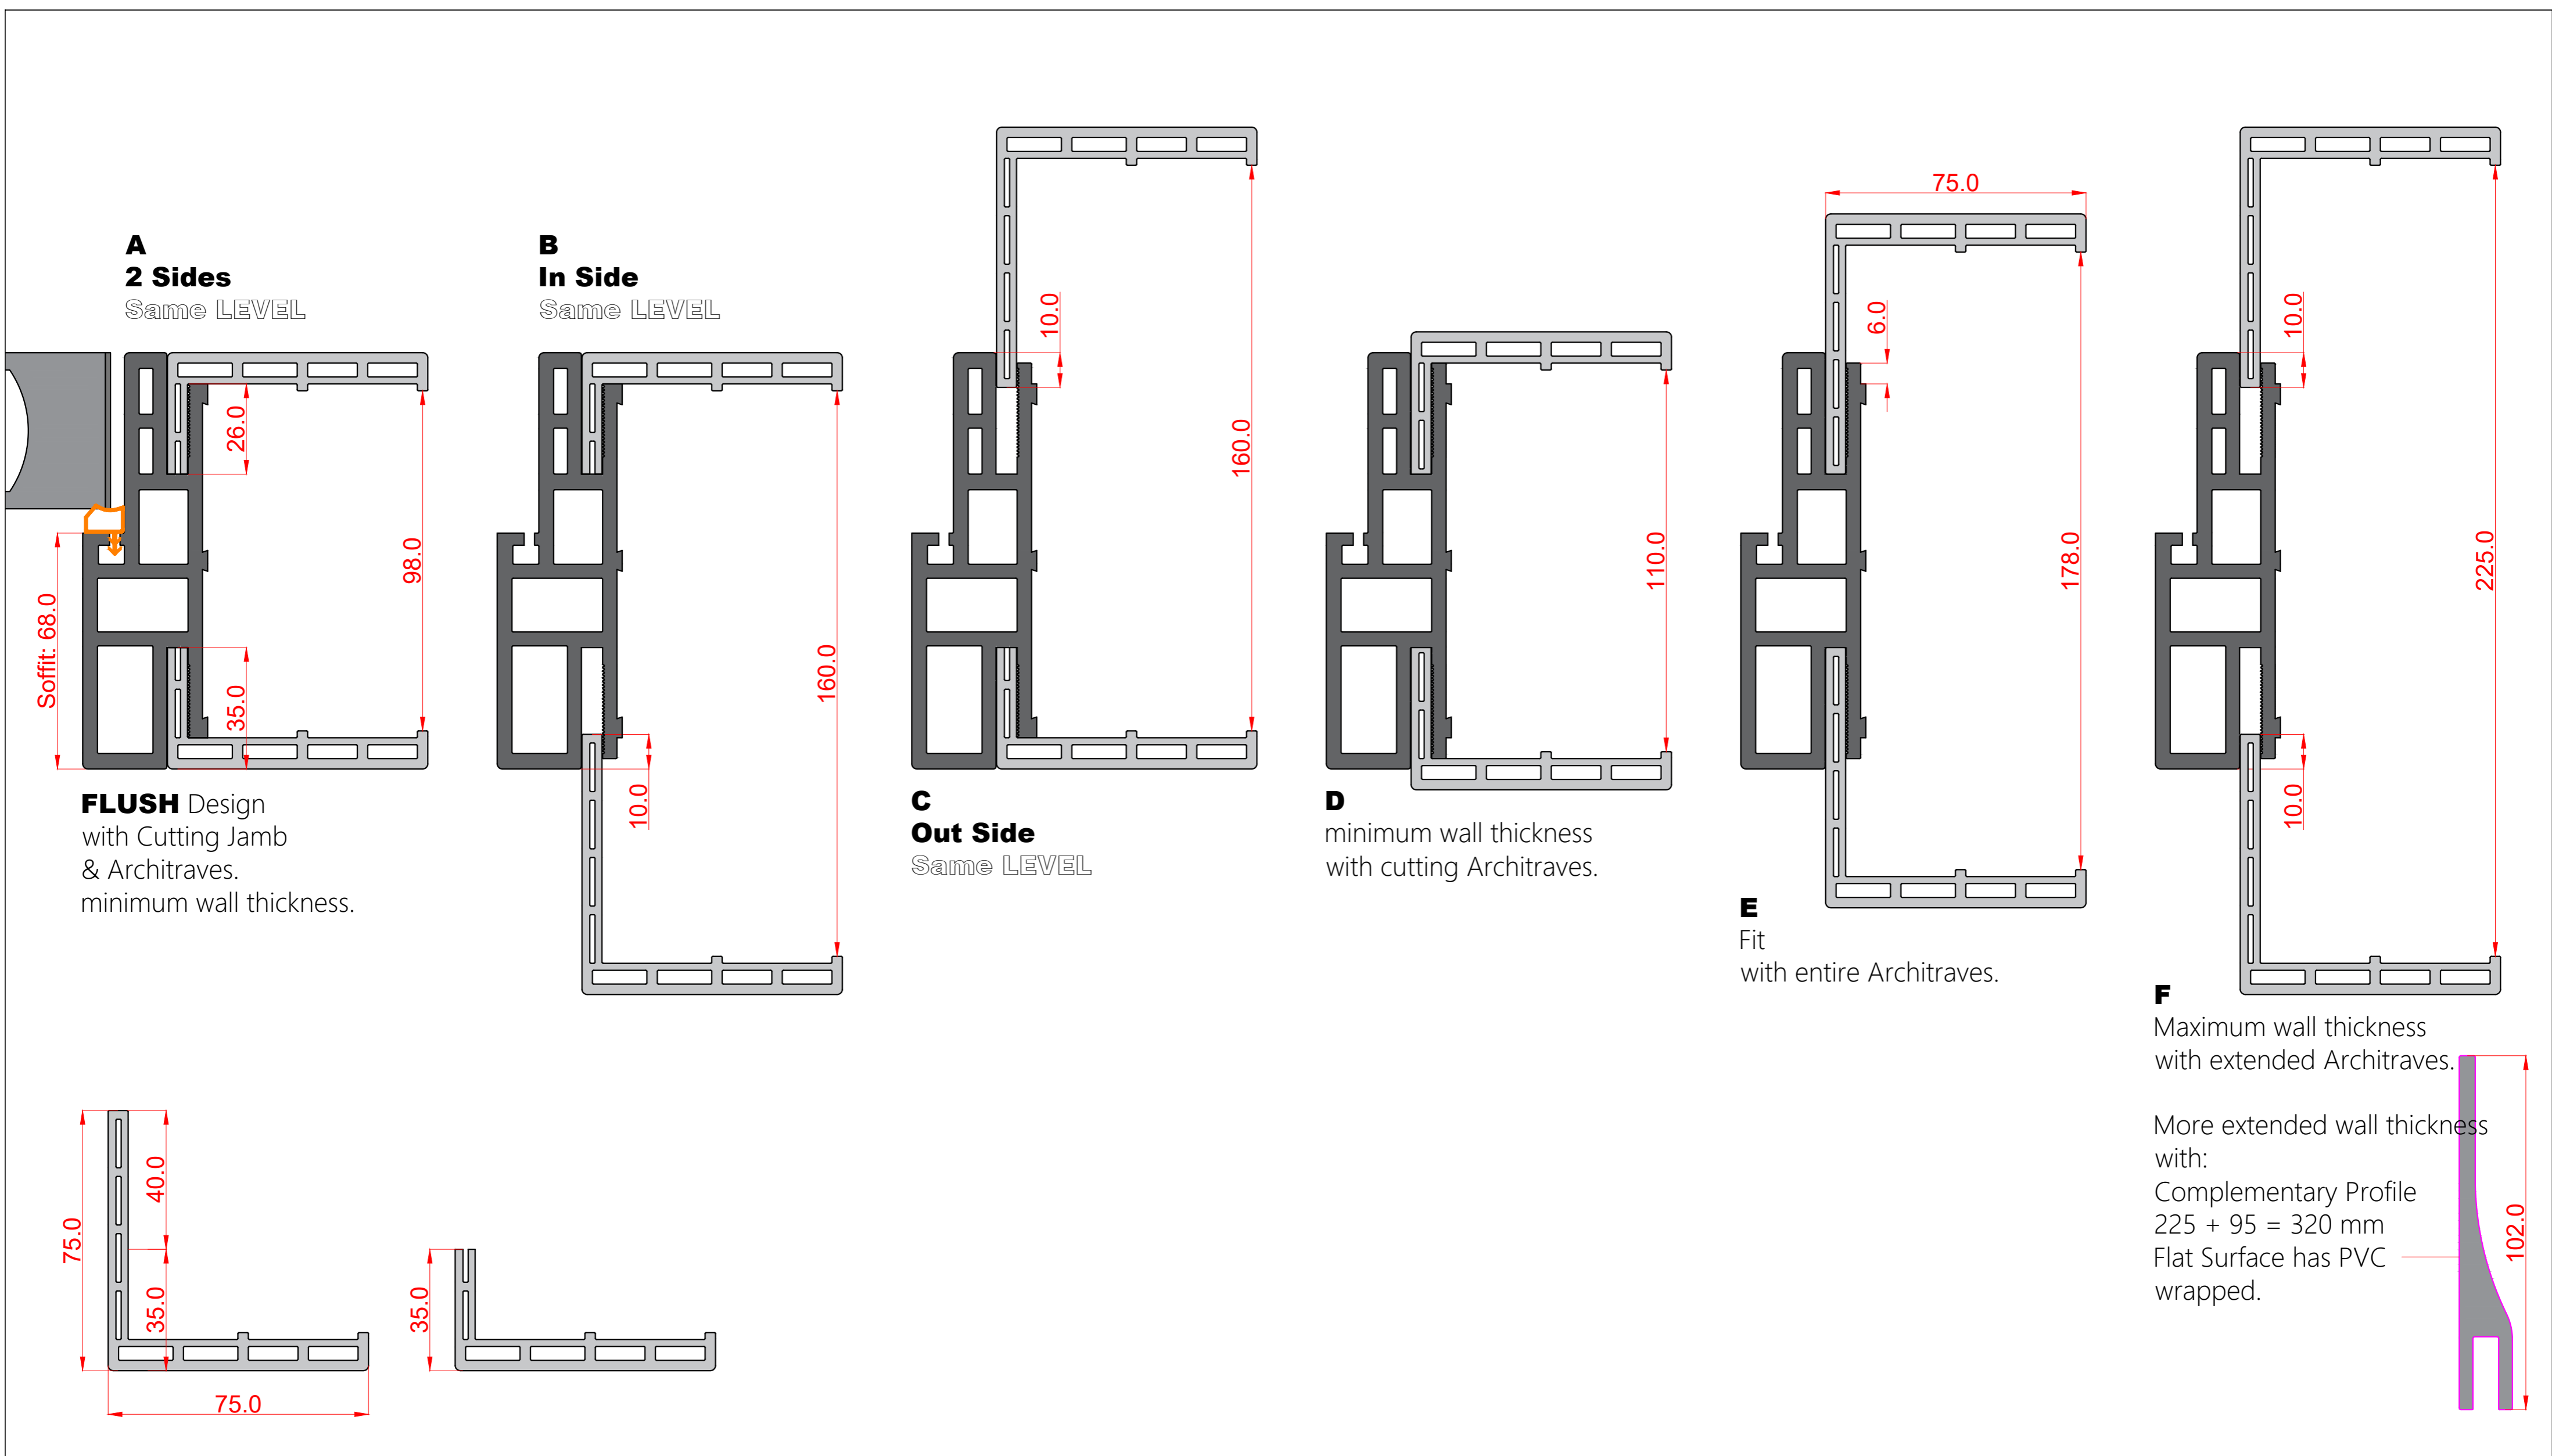

C.DOOR
Composite Door

Drawing Name: Wall Thickness Coverage of MODERN 120 Doorframe Audit / Date / # Map: 4th Audit / 1-11-11 / #11111 Scale: Original DWG $\frac{1}{4}$ / PDF: Fit to Page Design & Drawing: M. Mohammadi Confirm: M. Mohammadi	Wall Thickness Coverage / mm: A: Inside & Outside Same Level: 98 / B/C: Only One side Same Level: 160 / D: minimum Limit with Cutting Architraves: 110 / E: Fit: 178 / F: Maximum Limit: 225 / Maximum Limit with Complementary Profile: 320 mm Architrave Type: MODERN 75 x 75 mm
---	--