




**C.DOOR**  
Composite Door

Drawing Name: WPC FLUSH Door & **MODERN 240** Doorframe Section  
 Audit / Date / # Map: 3rd Audit / 1-11-11 / #11111  
 Scale: Original DWG 1/1 / PDF: Fit to Page  
 Design & Drawing: M. Mohammadi  
 Confirm: M. Mohammadi

Technical Details:  
 Wall Thickness Coverage: 218 - 345 mm  
 (Max: 440 mm with Complementary Profile 102 mm)  
 Architrave Type: MODERN 75 x 75 mm  
 Opening Width - 85 mm = Door Width / Opening Height - 60 mm = Door Height

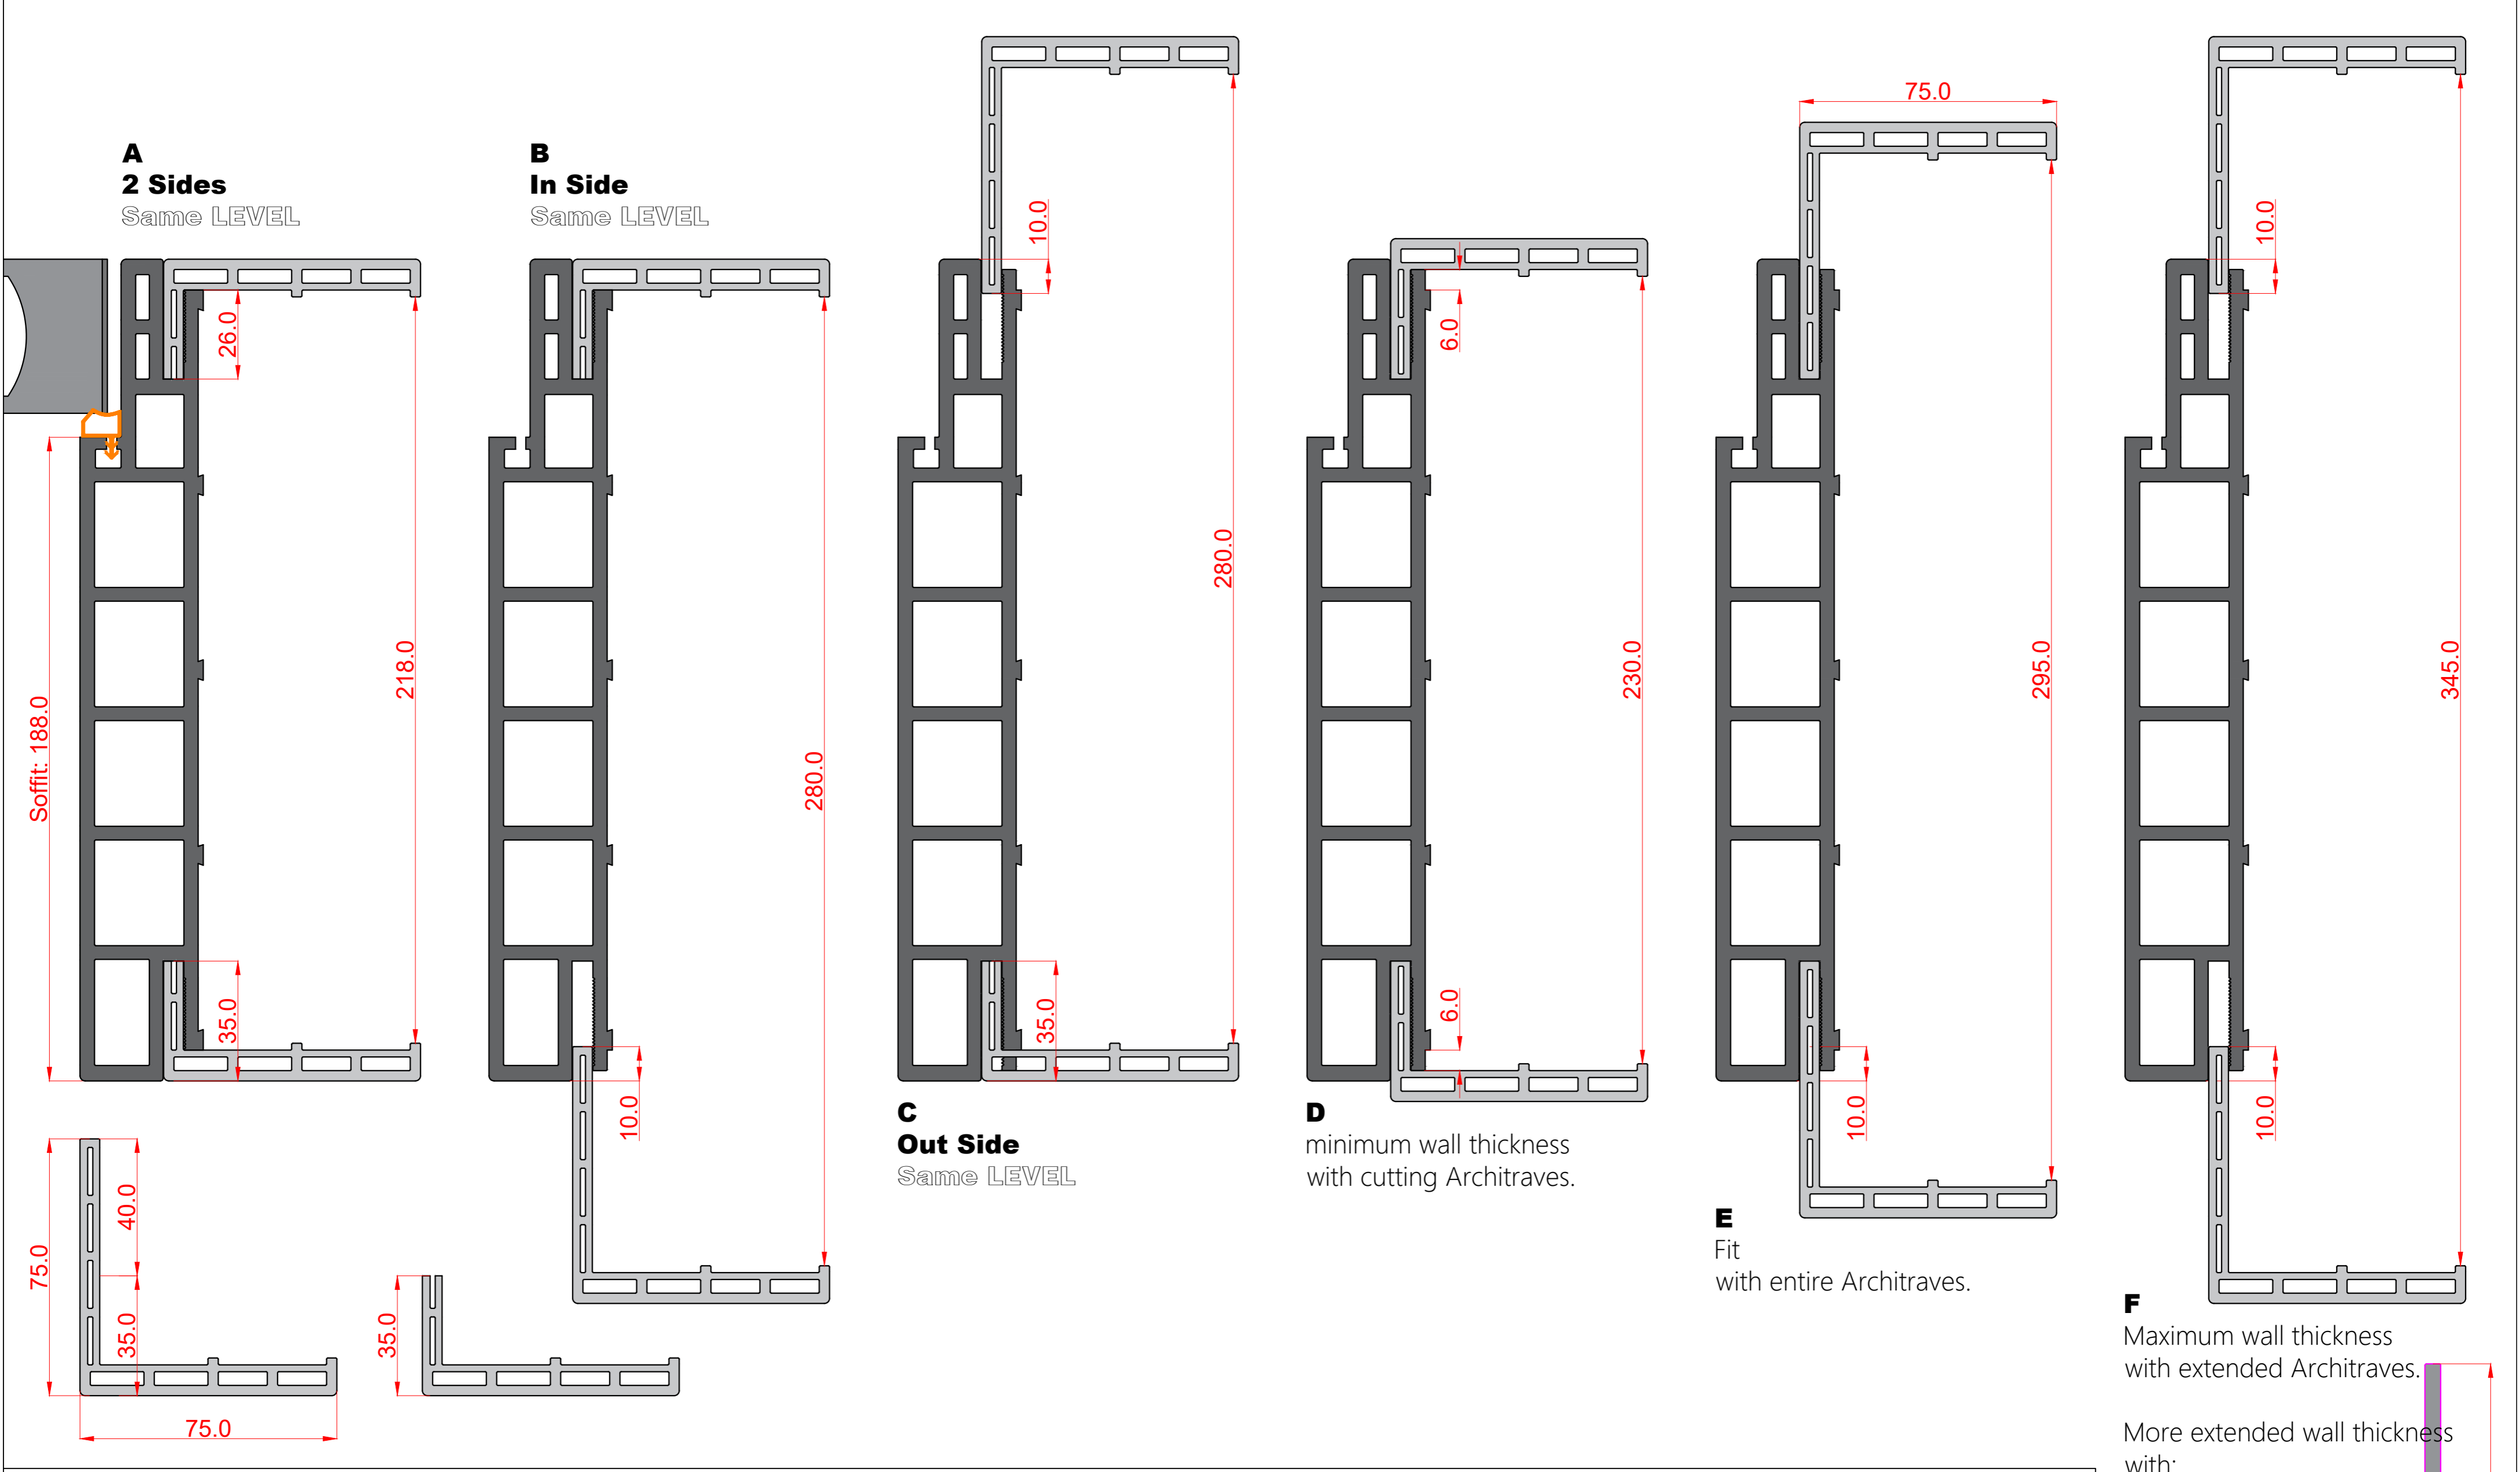

**C.DOOR**  
Composite Door

Drawing Name: Wall Thickness Coverage of **MODERN 240**  
 Audit / Date / # Map: 4th Audit / 1-11-11 / #11111  
 Scale: Original DWG 1/1 / PDF: Fit to Page  
 Design & Drawing: M. Mohammadi  
 Confirm: M. Mohammadi

Wall Thickness Coverage / mm:  
**A:** Inside & Outside Same Level: 218 / **B/C:** Only One side Same Level: 280 /  
**D:** minimum Limit with Cutting Architraves: 230 / **E:** Fit: 295 / **F:** Maximum  
 Limit: 345 / Maximum Limit with Complementary Profile: 440 mm  
 Architrave Type: MODERN 75 x 75 mm

More extended wall thickness with:  
 Complementary Profile  
 345 + 95 = 440 mm  
 Flat Surface has PVC wrapped.  
