


Inside

FINAL Widths + 80 mm (79.5 mm)

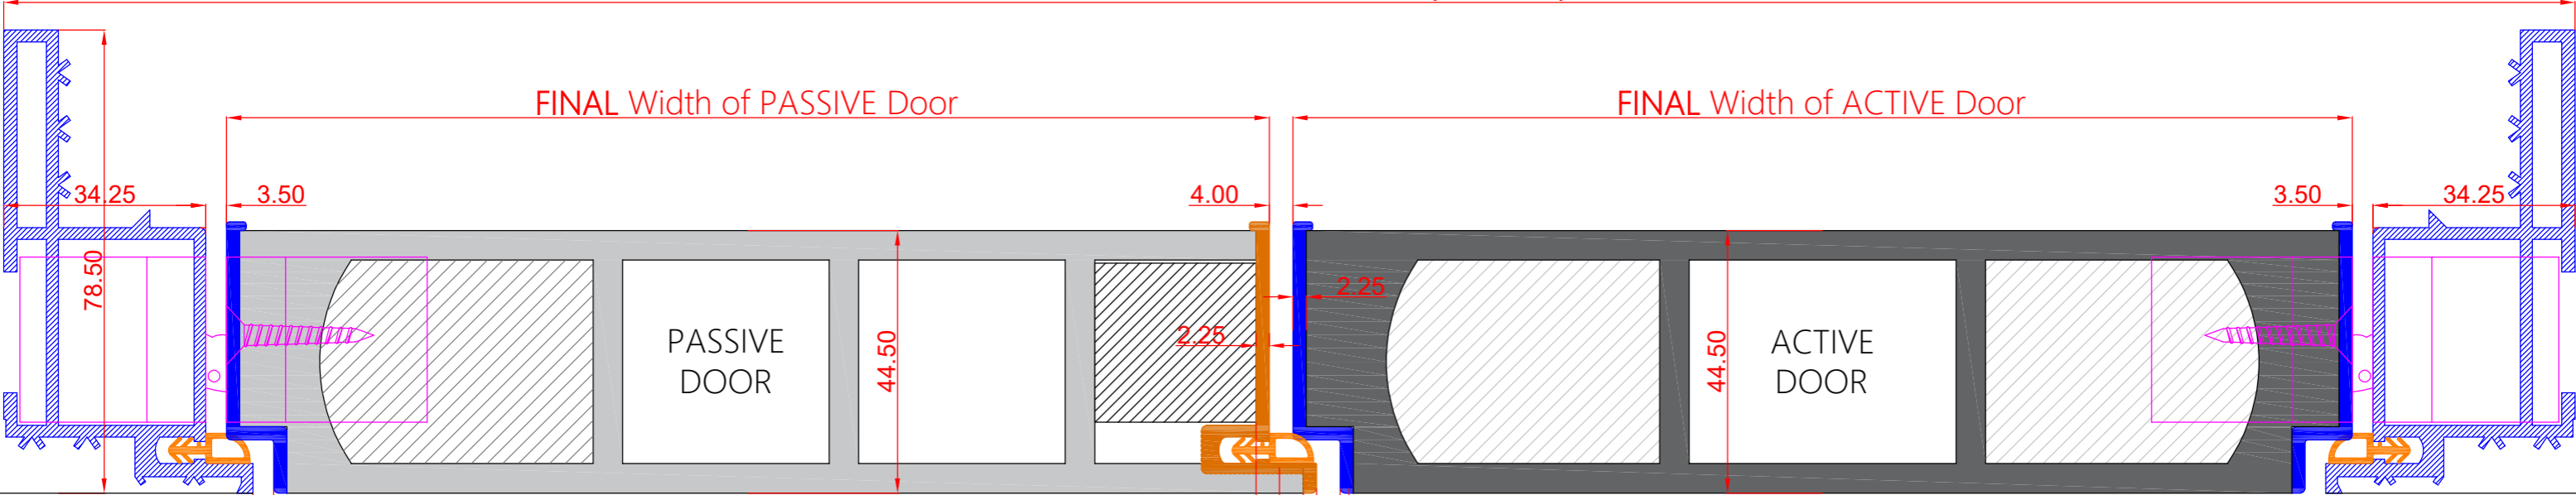

Outside

2nd Alu. Edge Banding (PASSIVE)

1st Alu. Edge Banding (ACTIVE)



Drawing Name: Horizontal Alu. Profile (Lintel) of Double Leaves of **FRAMELESS**, FINAL ACTIVE + FINAL PASSIVE DOOR
 Audit / Date / # Map: 1st Audit / 1401-05-05 / #14010505
 Scale: DWG file: 1/1 - PDF: Fit to Page

FINAL Door: WPC Door + Alu. Edge Banding (Lipping)
 $34.25 + 3.5 + 4 + 3.5 + 34.25 = 79.5$ mm
 Design & Drawing: M. Mohamadi
 Confirm: M. Mohamadi